



BIRZEIT UNIVERSITY

Faculty of Engineering

Civil Engineering Department

ENCE 326

Table Marks

Dimensions	10	
Table	5	
Titles	5	
Roof	10	
CLs	10	
Labeling	10	
Line Weight	10	
Sections	10	
Leader	5	
Scale	10	
Layers	10	
Over All	5	
Final Mark	100	

Drawing Title:

Beam 6 Details

Drawn By:

Checked By:

Scale:


Drawing No.

Paper's Size:

Date:




Units:

Section No.:

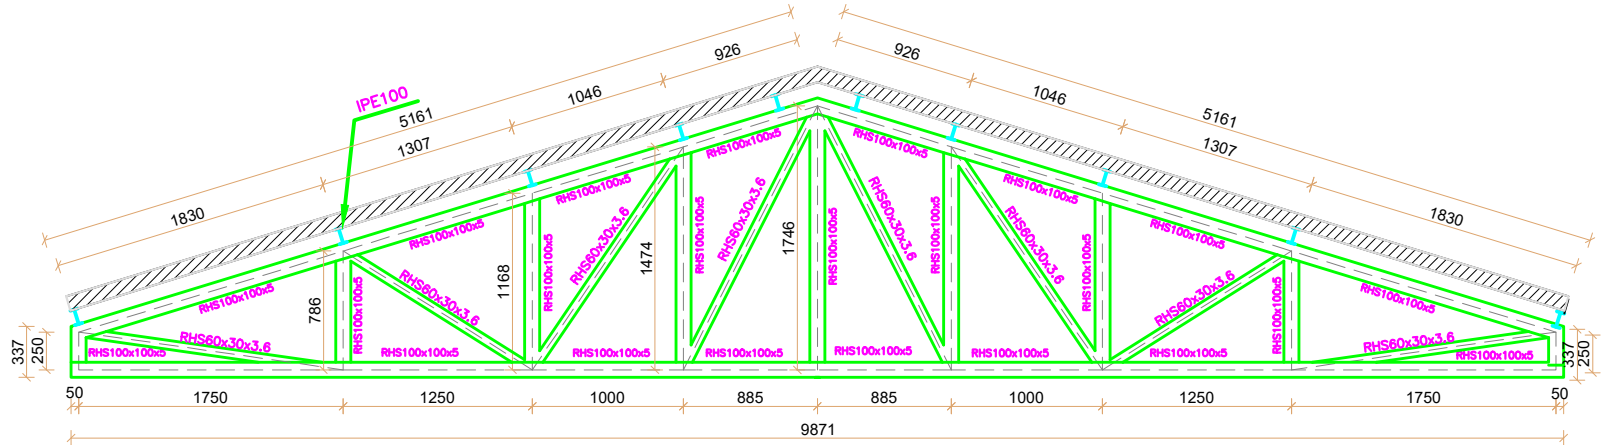

Longitudinal Section in A truss
Scale 1:50

Section Table Details

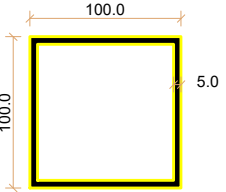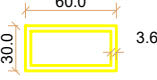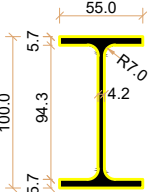Section			
Section Name	RHS100x100x5	RHS60x30x3.6	IPE100
Scale	Scale 1:5	Scale 1:5	Scale 1:5



BIRZEIT UNIVERSITY

Faculty of Engineering

Civil Engineering Department

ENCE 326

Table Marks

Dimensions	10	
Bolts	15	
Break line	5	
Text	10	
CLs	10	
Frame	10	
Line Weight	10	
Layout	10	
Scale	10	
Layers	10	
Over All	10	
Final Mark	100	

Drawing Title:

Steel Truss Detail

Drawn By:


Checked By:

Scale: Drawing No.


Paper's Size: Date:

Units:

Section No.:

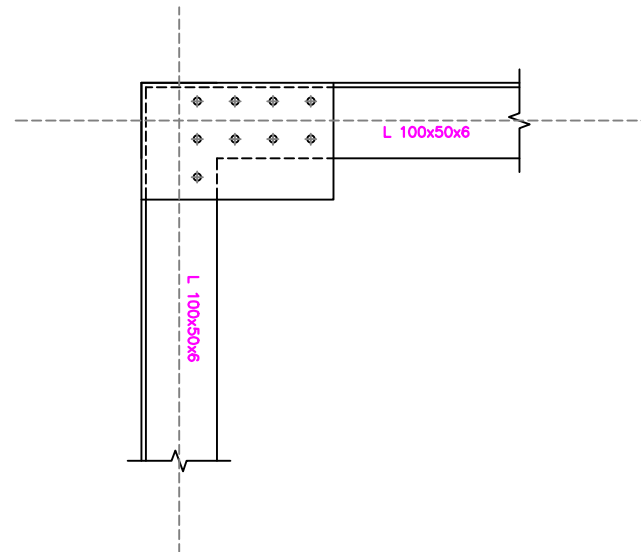

Scale 1:10

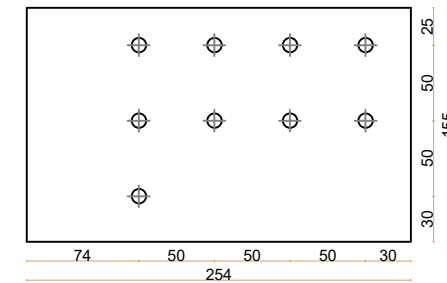

Scale 1:5